




1 TOWER 2 FIFTH LEVEL AMENITY FLOOR PLAN

AMAIA SKIES STA. MESA



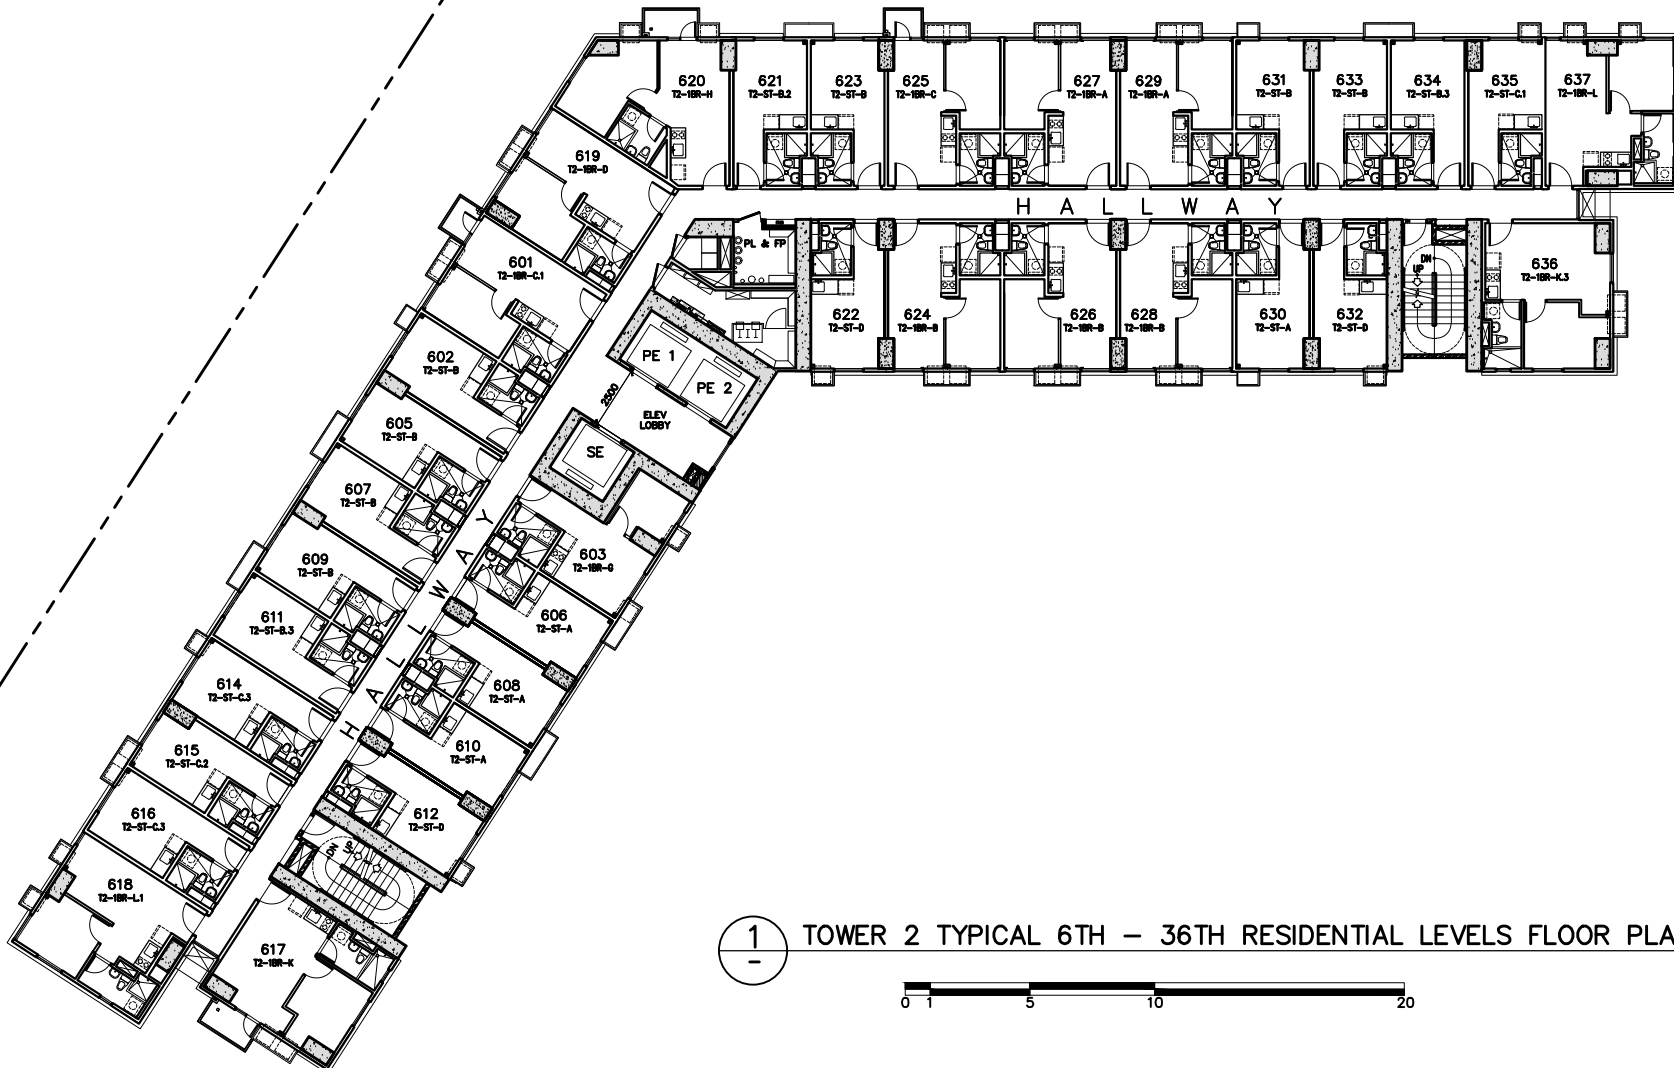

1 TOWER 2 TYPICAL 6TH – 36TH RESIDENTIAL LEVELS FLOOR PLAN

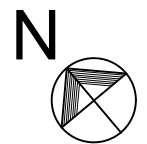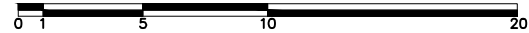

# AMAIA SKIES STA. MESA

100MM THK. CONCRETE LEDGE,  
150MM THK. DEPTH (APPLICABLE  
AT 0F, 11F, 17F, 23F, 29F, 33F, ROOF DECK)